


RIVERFIELD SQUARE -STAGE 22 BUILDING ENVELOPES

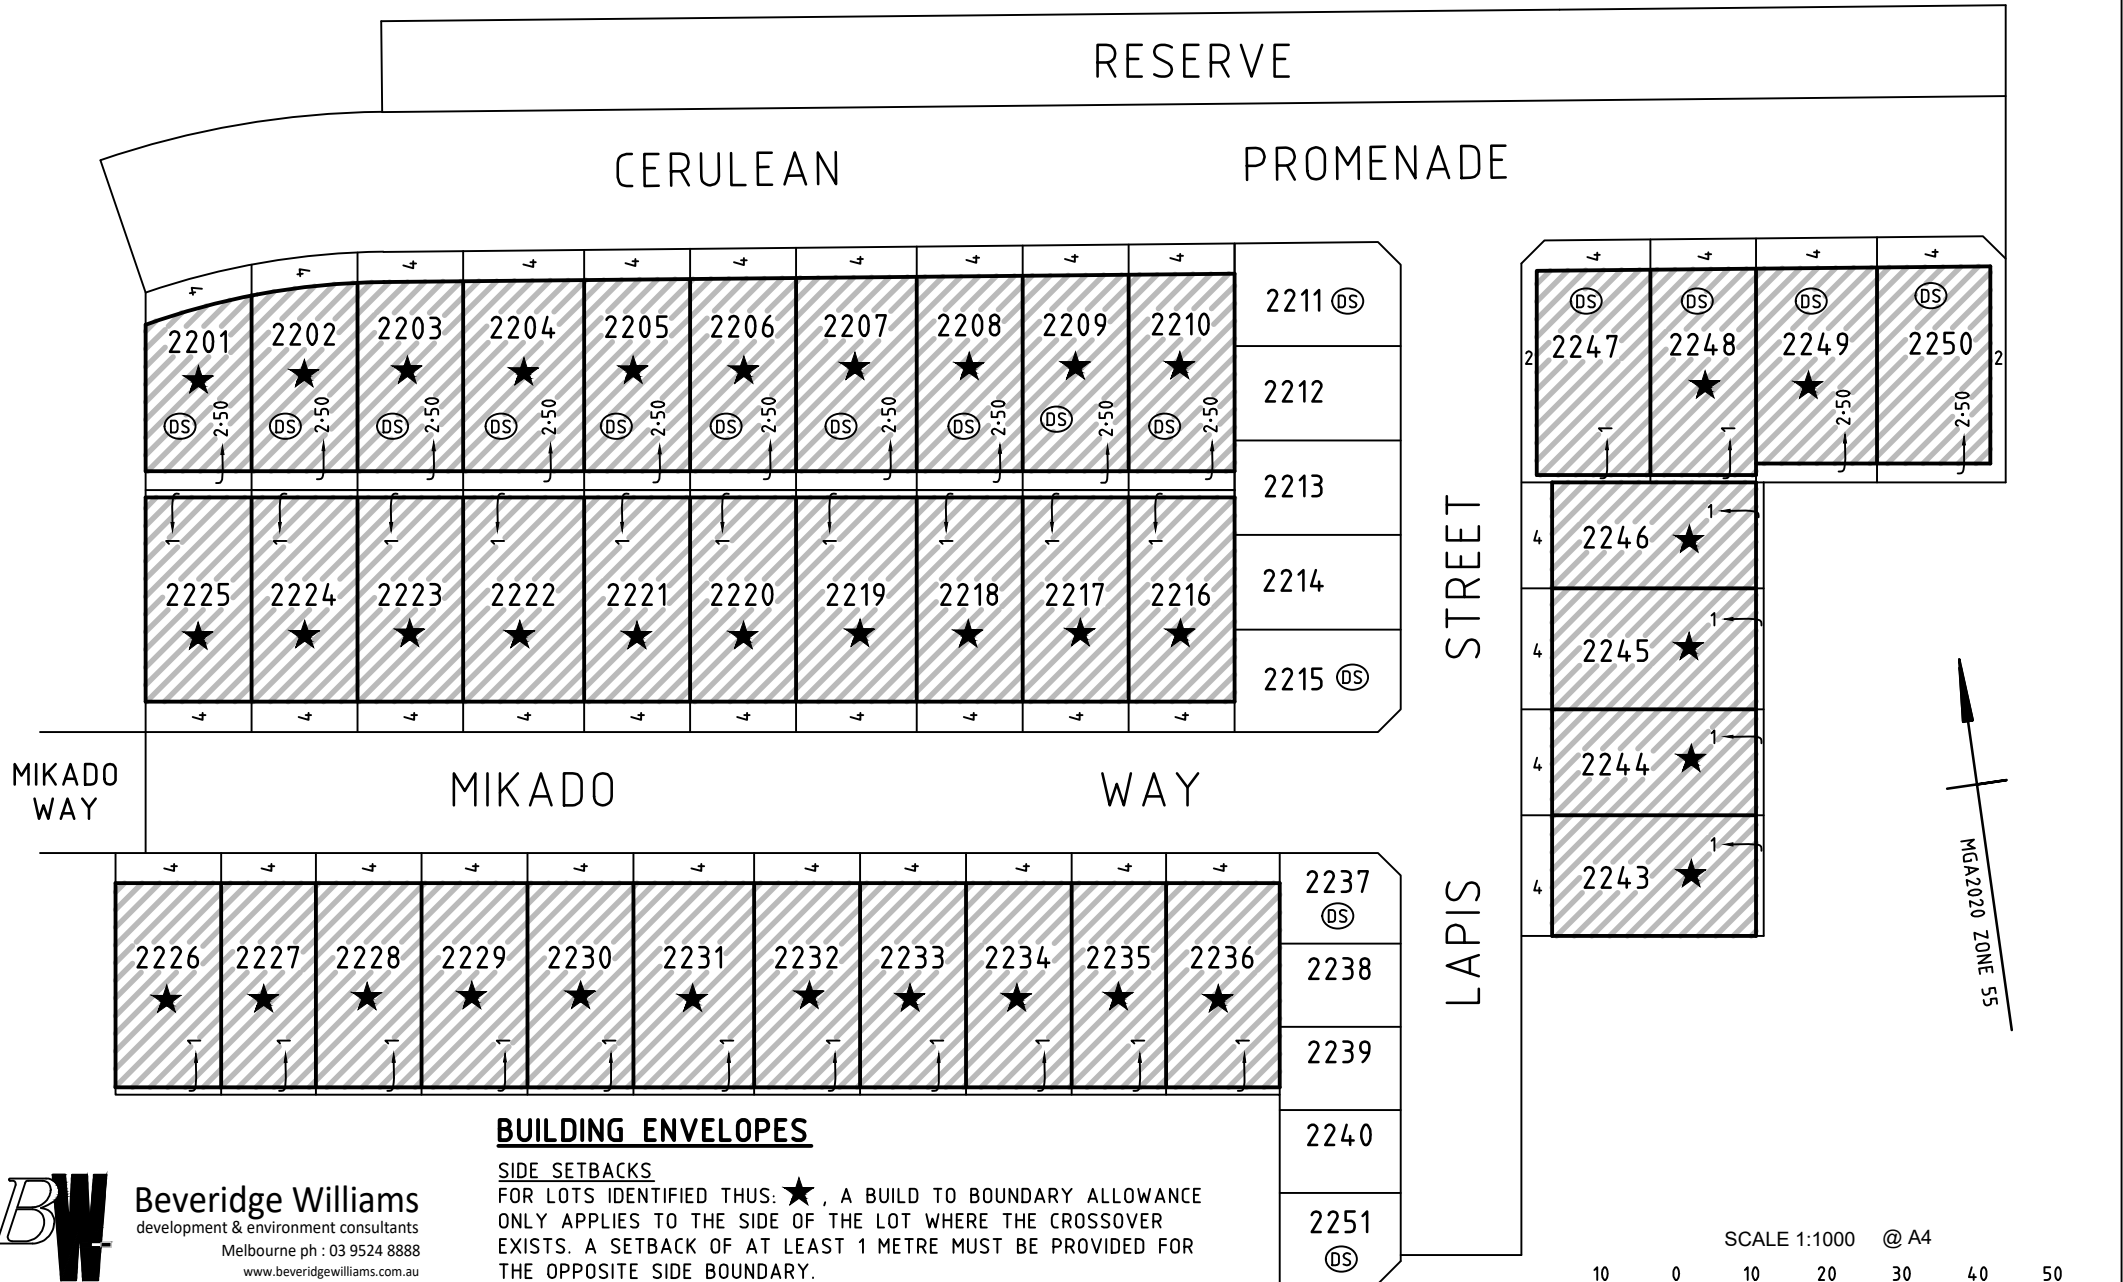

BUILDING ENVELOPES

SIDE SETBACKS

FOR LOTS IDENTIFIED THUS: ★, A BUILD TO BOUNDARY ALLOWANCE ONLY APPLIES TO THE SIDE OF THE LOT WHERE THE CROSSOVER EXISTS. A SETBACK OF AT LEAST 1 METRE MUST BE PROVIDED FOR THE OPPOSITE SIDE BOUNDARY.

ⓉS DENOTES DWELLINGS ON THOSE LOTS MUST BE DOUBLE STOREY.

BW Beveridge Williams
development & environment consultants
Melbourne ph : 03 9524 8888
www.beveridgewilliams.com.au

Ref: 2101578/22 Ver E
2101578-22-BE-VerE.dwg

SCALE 1:1000 @ A4
LENGTHS ARE IN METRES
Sheet 1 of 1