

RIVERFIELD SQUARE STAGE 26 BUILDING ENVELOPES




BUILDING ENVELOPES

SIDE SETBACKS

FOR LOTS IDENTIFIED THUS: ★, A BUILD TO BOUNDARY ALLOWANCE ONLY APPLIES TO THE SIDE OF THE LOT WHERE THE CROSSOVER EXISTS. A SETBACK OF AT LEAST 1 METRE MUST BE PROVIDED FOR THE OPPOSITE SIDE BOUNDARY.

Ⓛ DENOTES DWELLINGS ON THOSE LOTS MUST BE DOUBLE STOREY.

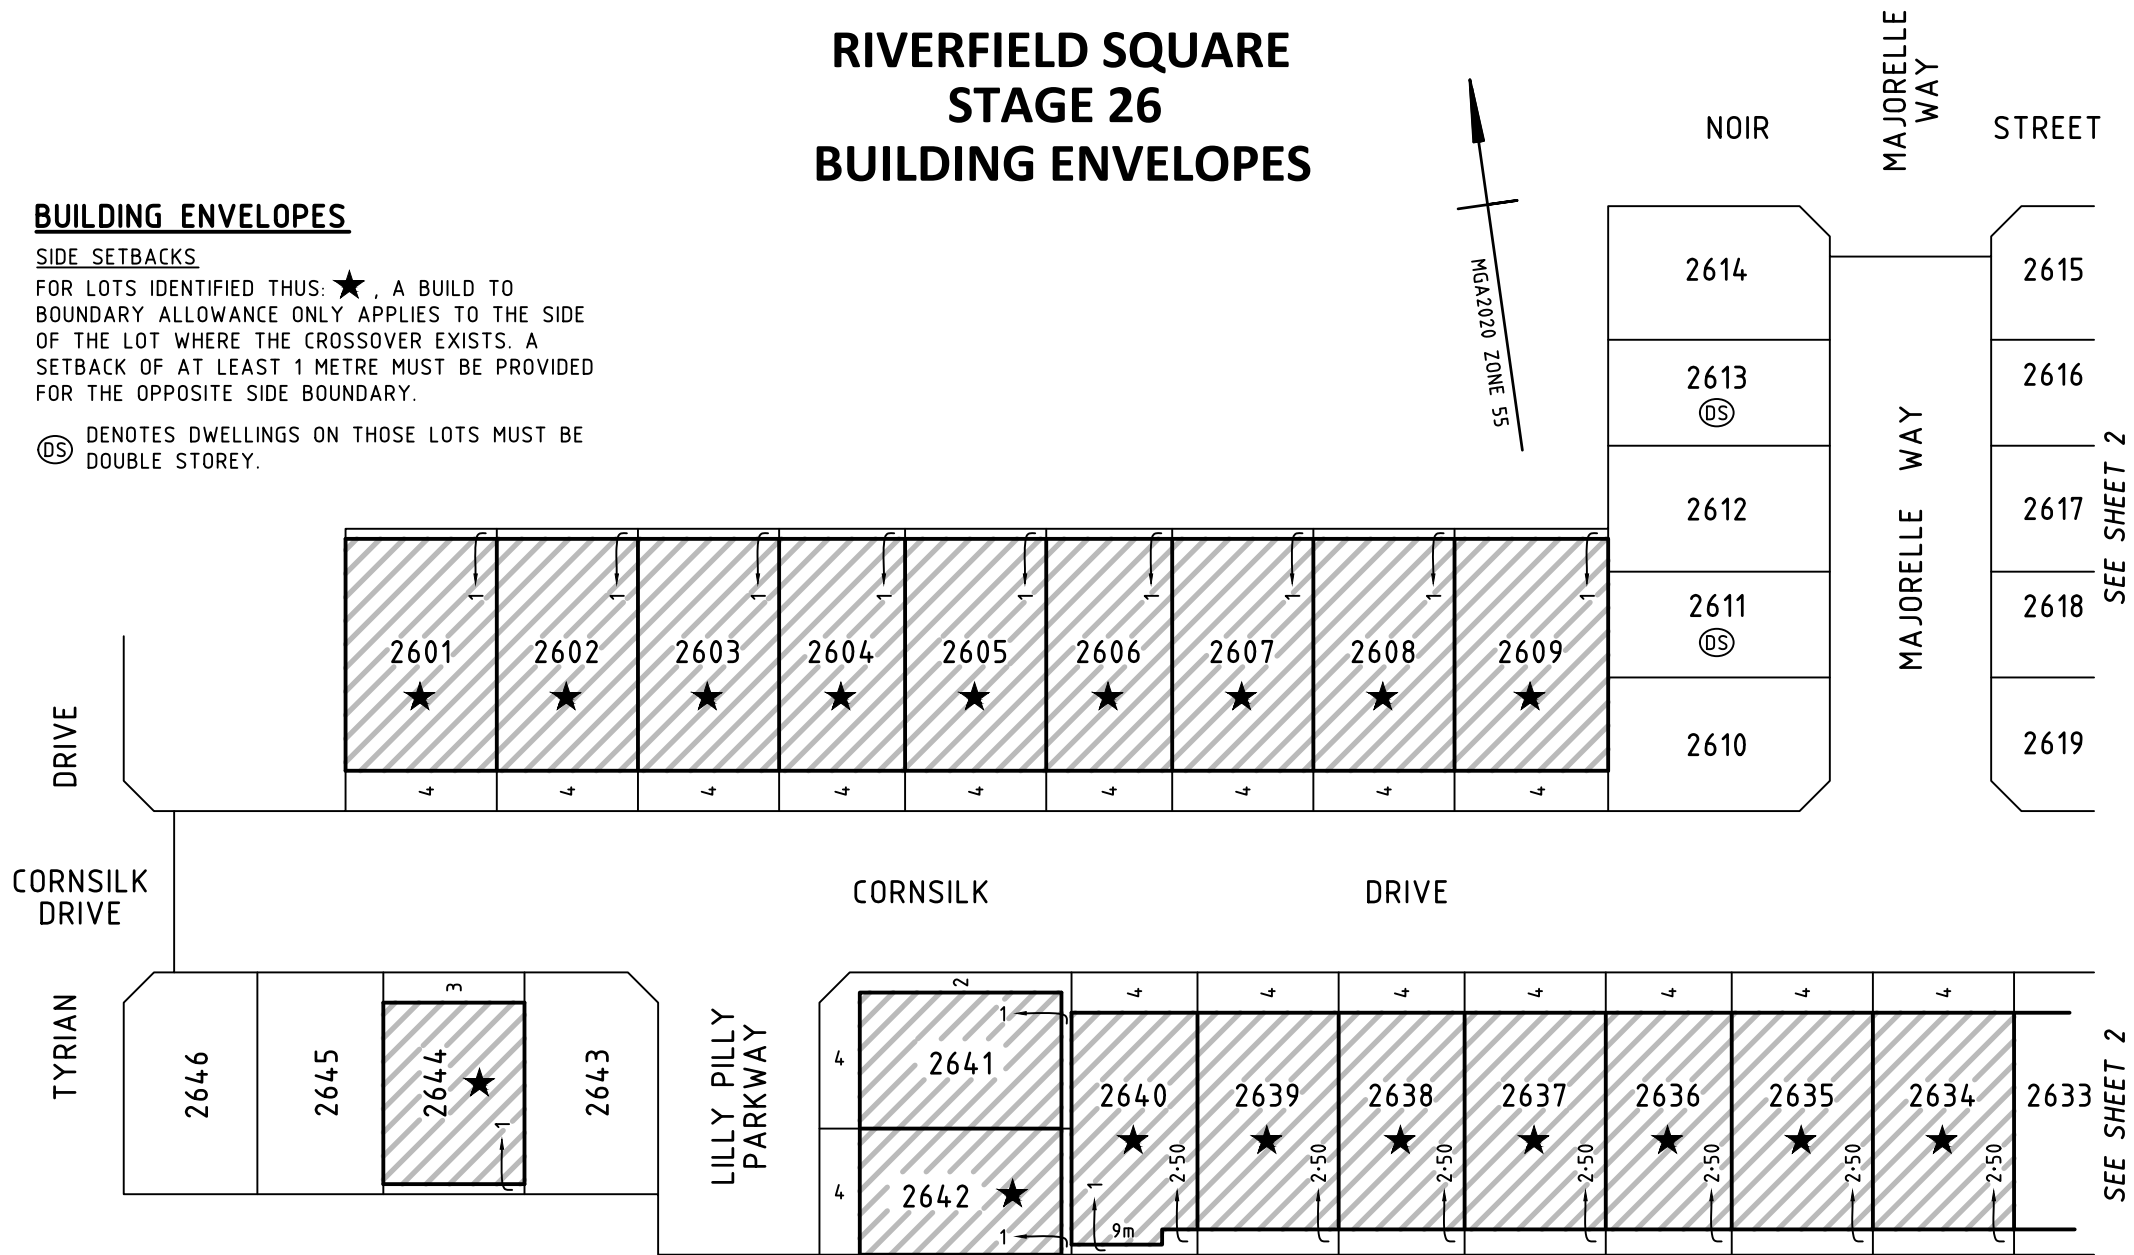


SEE SHEET 2

SEE SHEET 2

RIVERFIELD SQUARE STAGE 26 BUILDING ENVELOPES



SEE SHEET 1

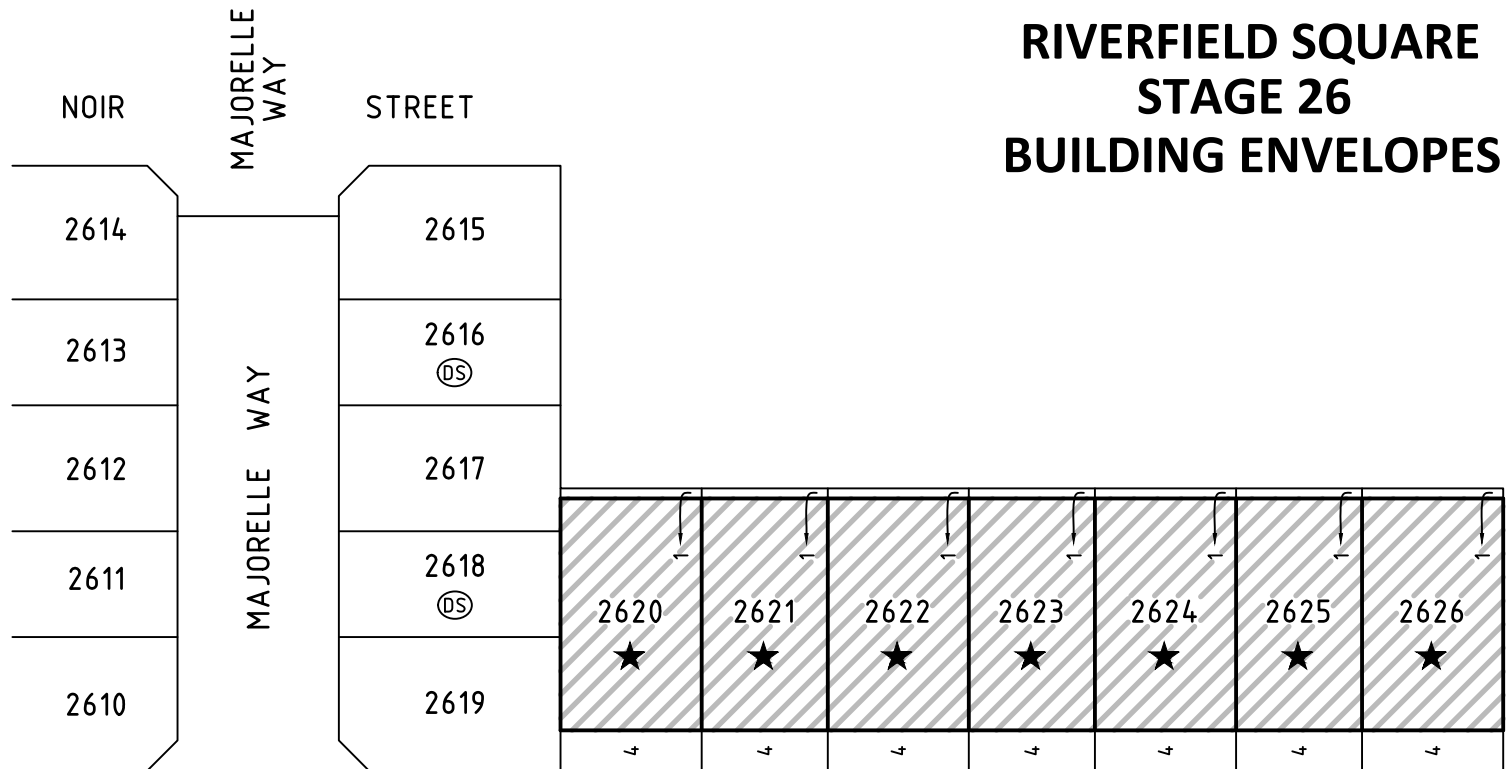

BUILDING ENVELOPES

SIDE SETBACKS


FOR LOTS IDENTIFIED THUS: ★, A BUILD TO BOUNDARY ALLOWANCE ONLY APPLIES TO THE SIDE OF THE LOT WHERE THE CROSSOVER EXISTS. A SETBACK OF AT LEAST 1 METRE MUST BE PROVIDED FOR THE OPPOSITE SIDE BOUNDARY.

Ⓢ DENOTES DWELLINGS ON THOSE LOTS MUST BE DOUBLE STOREY.

CORN SILK

DRIVE

SEE SHEET 1

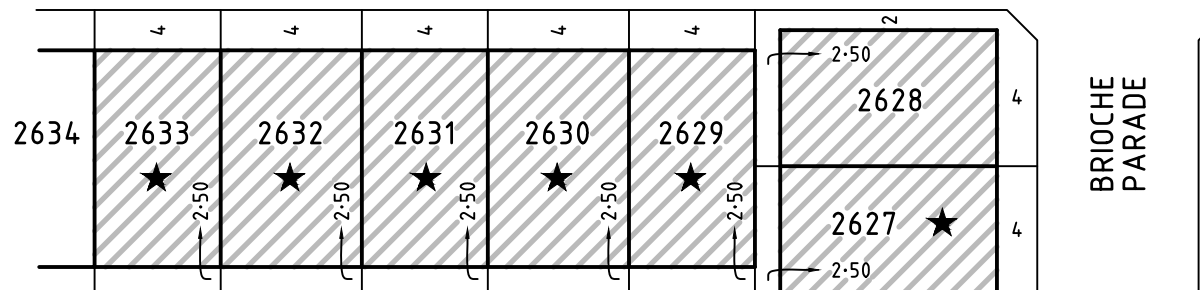

BRIOCHE
PARADE