
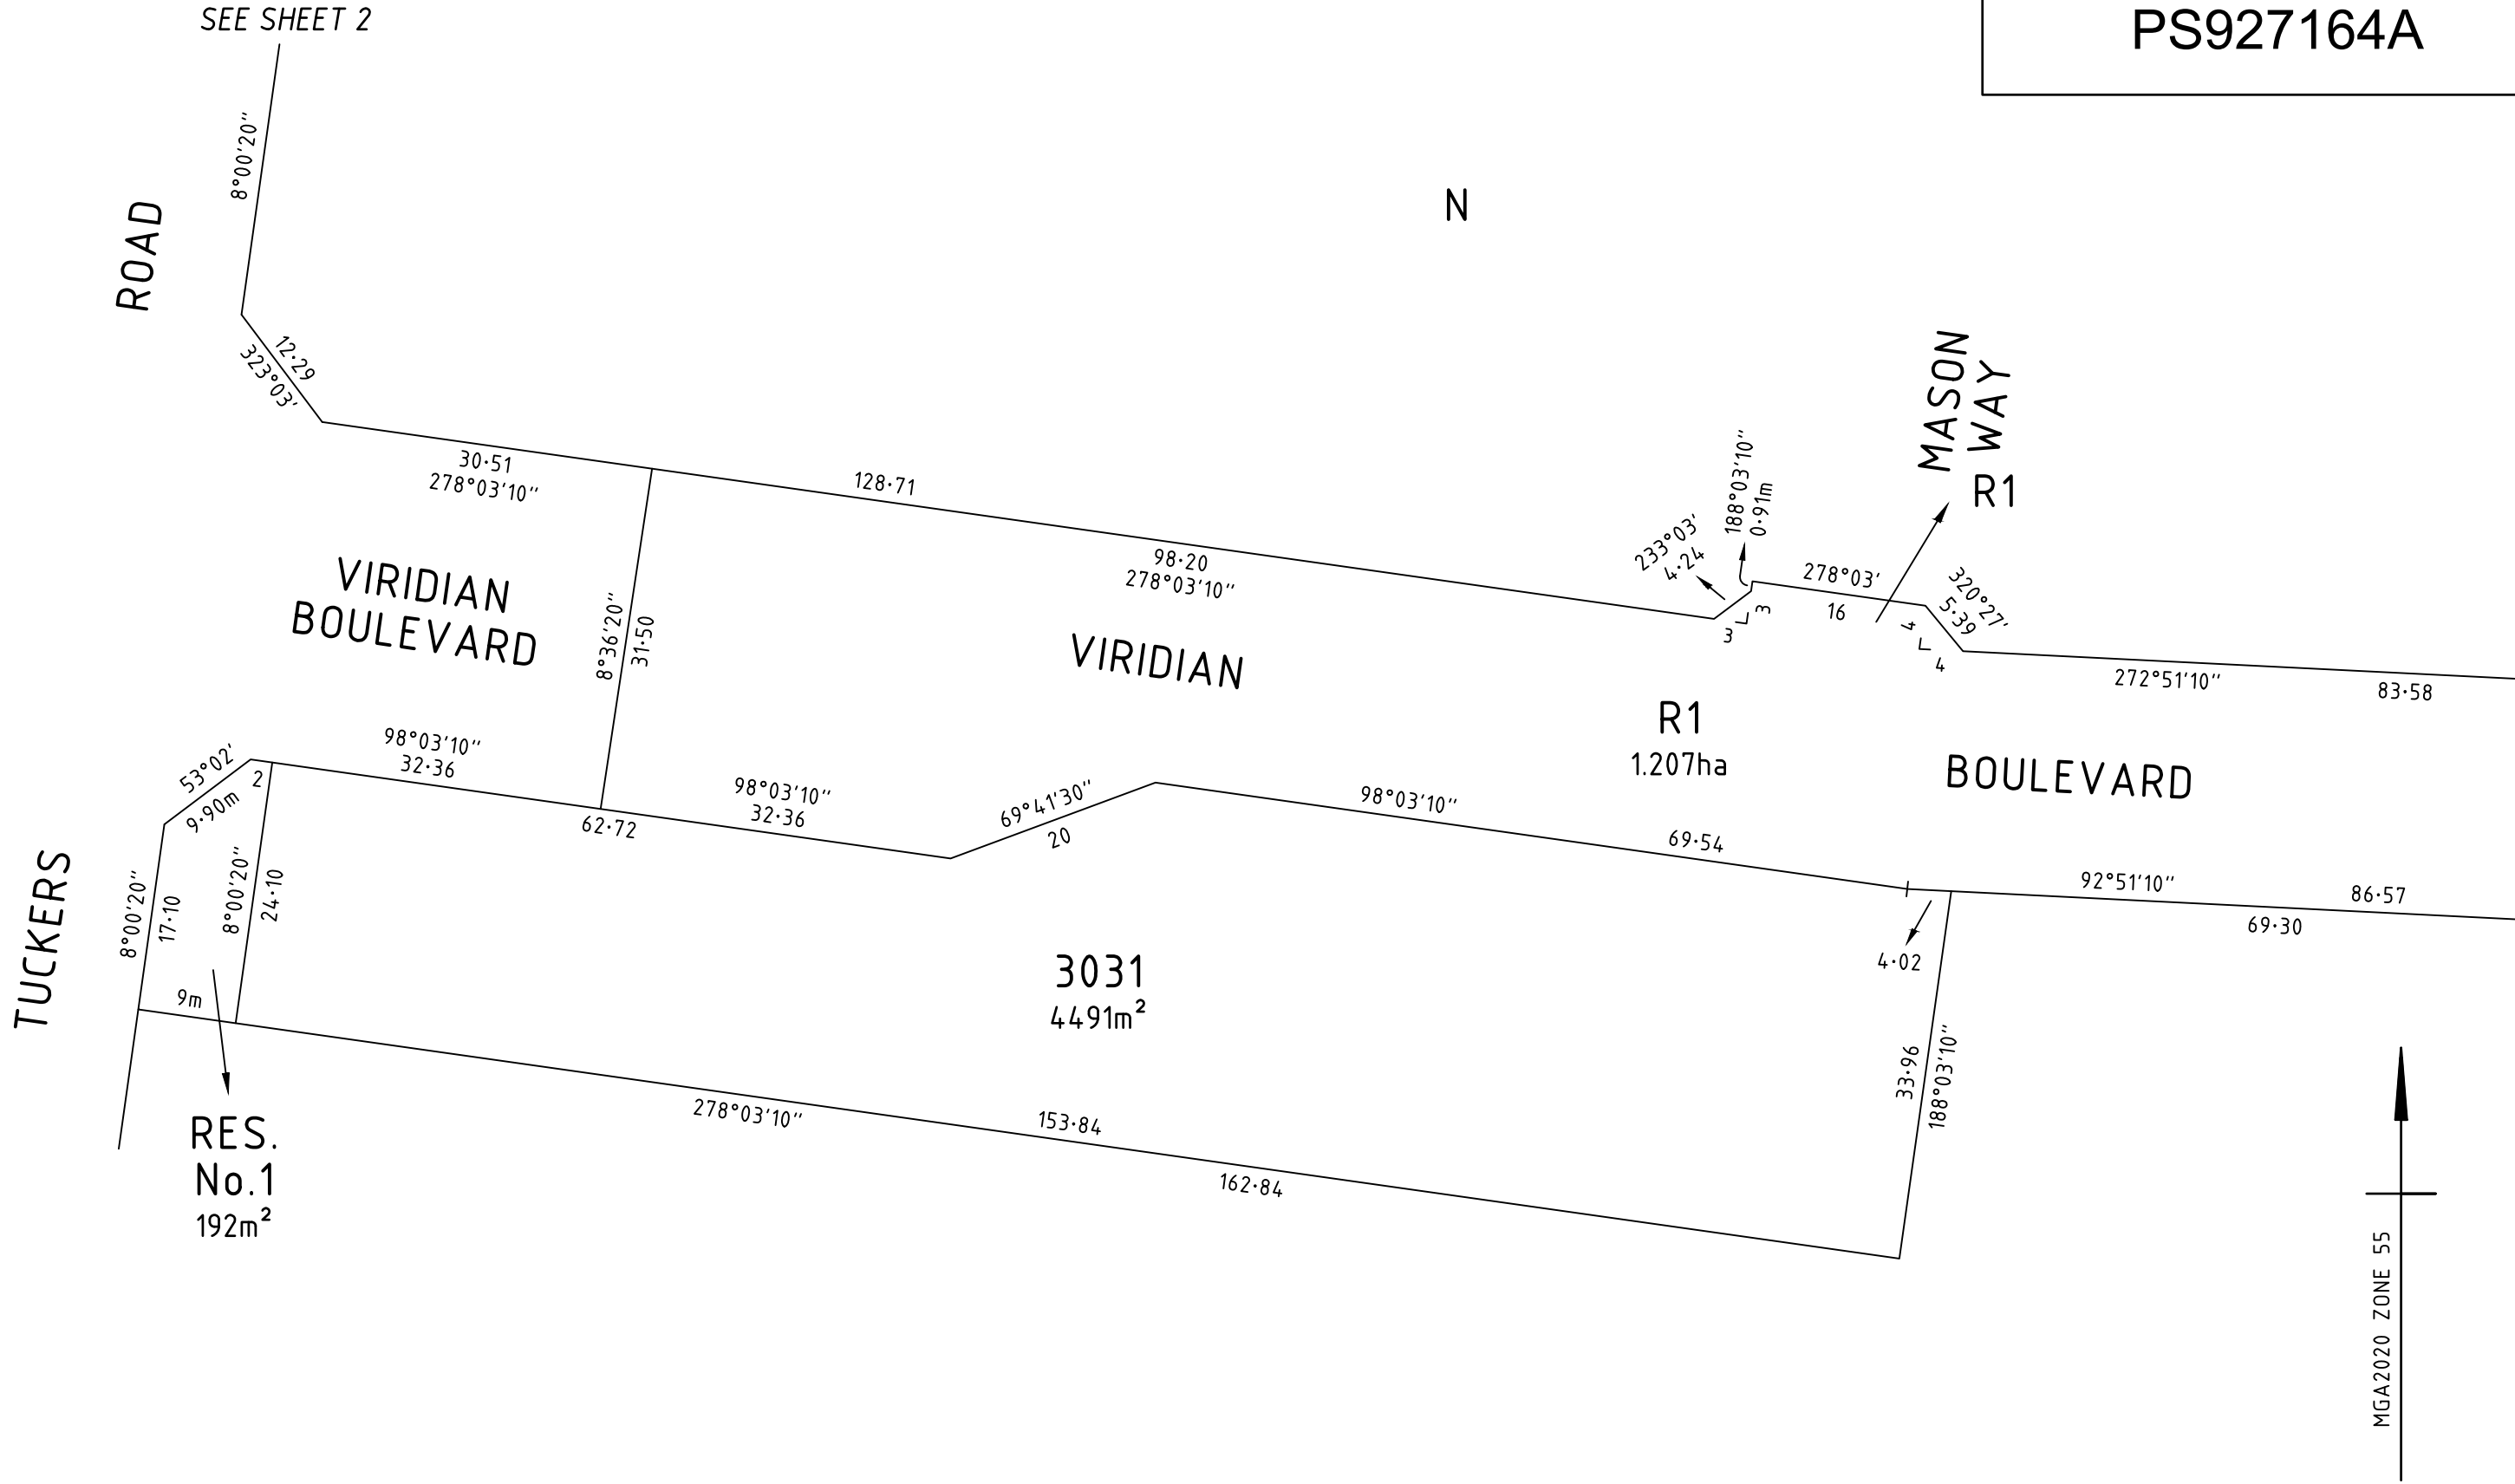
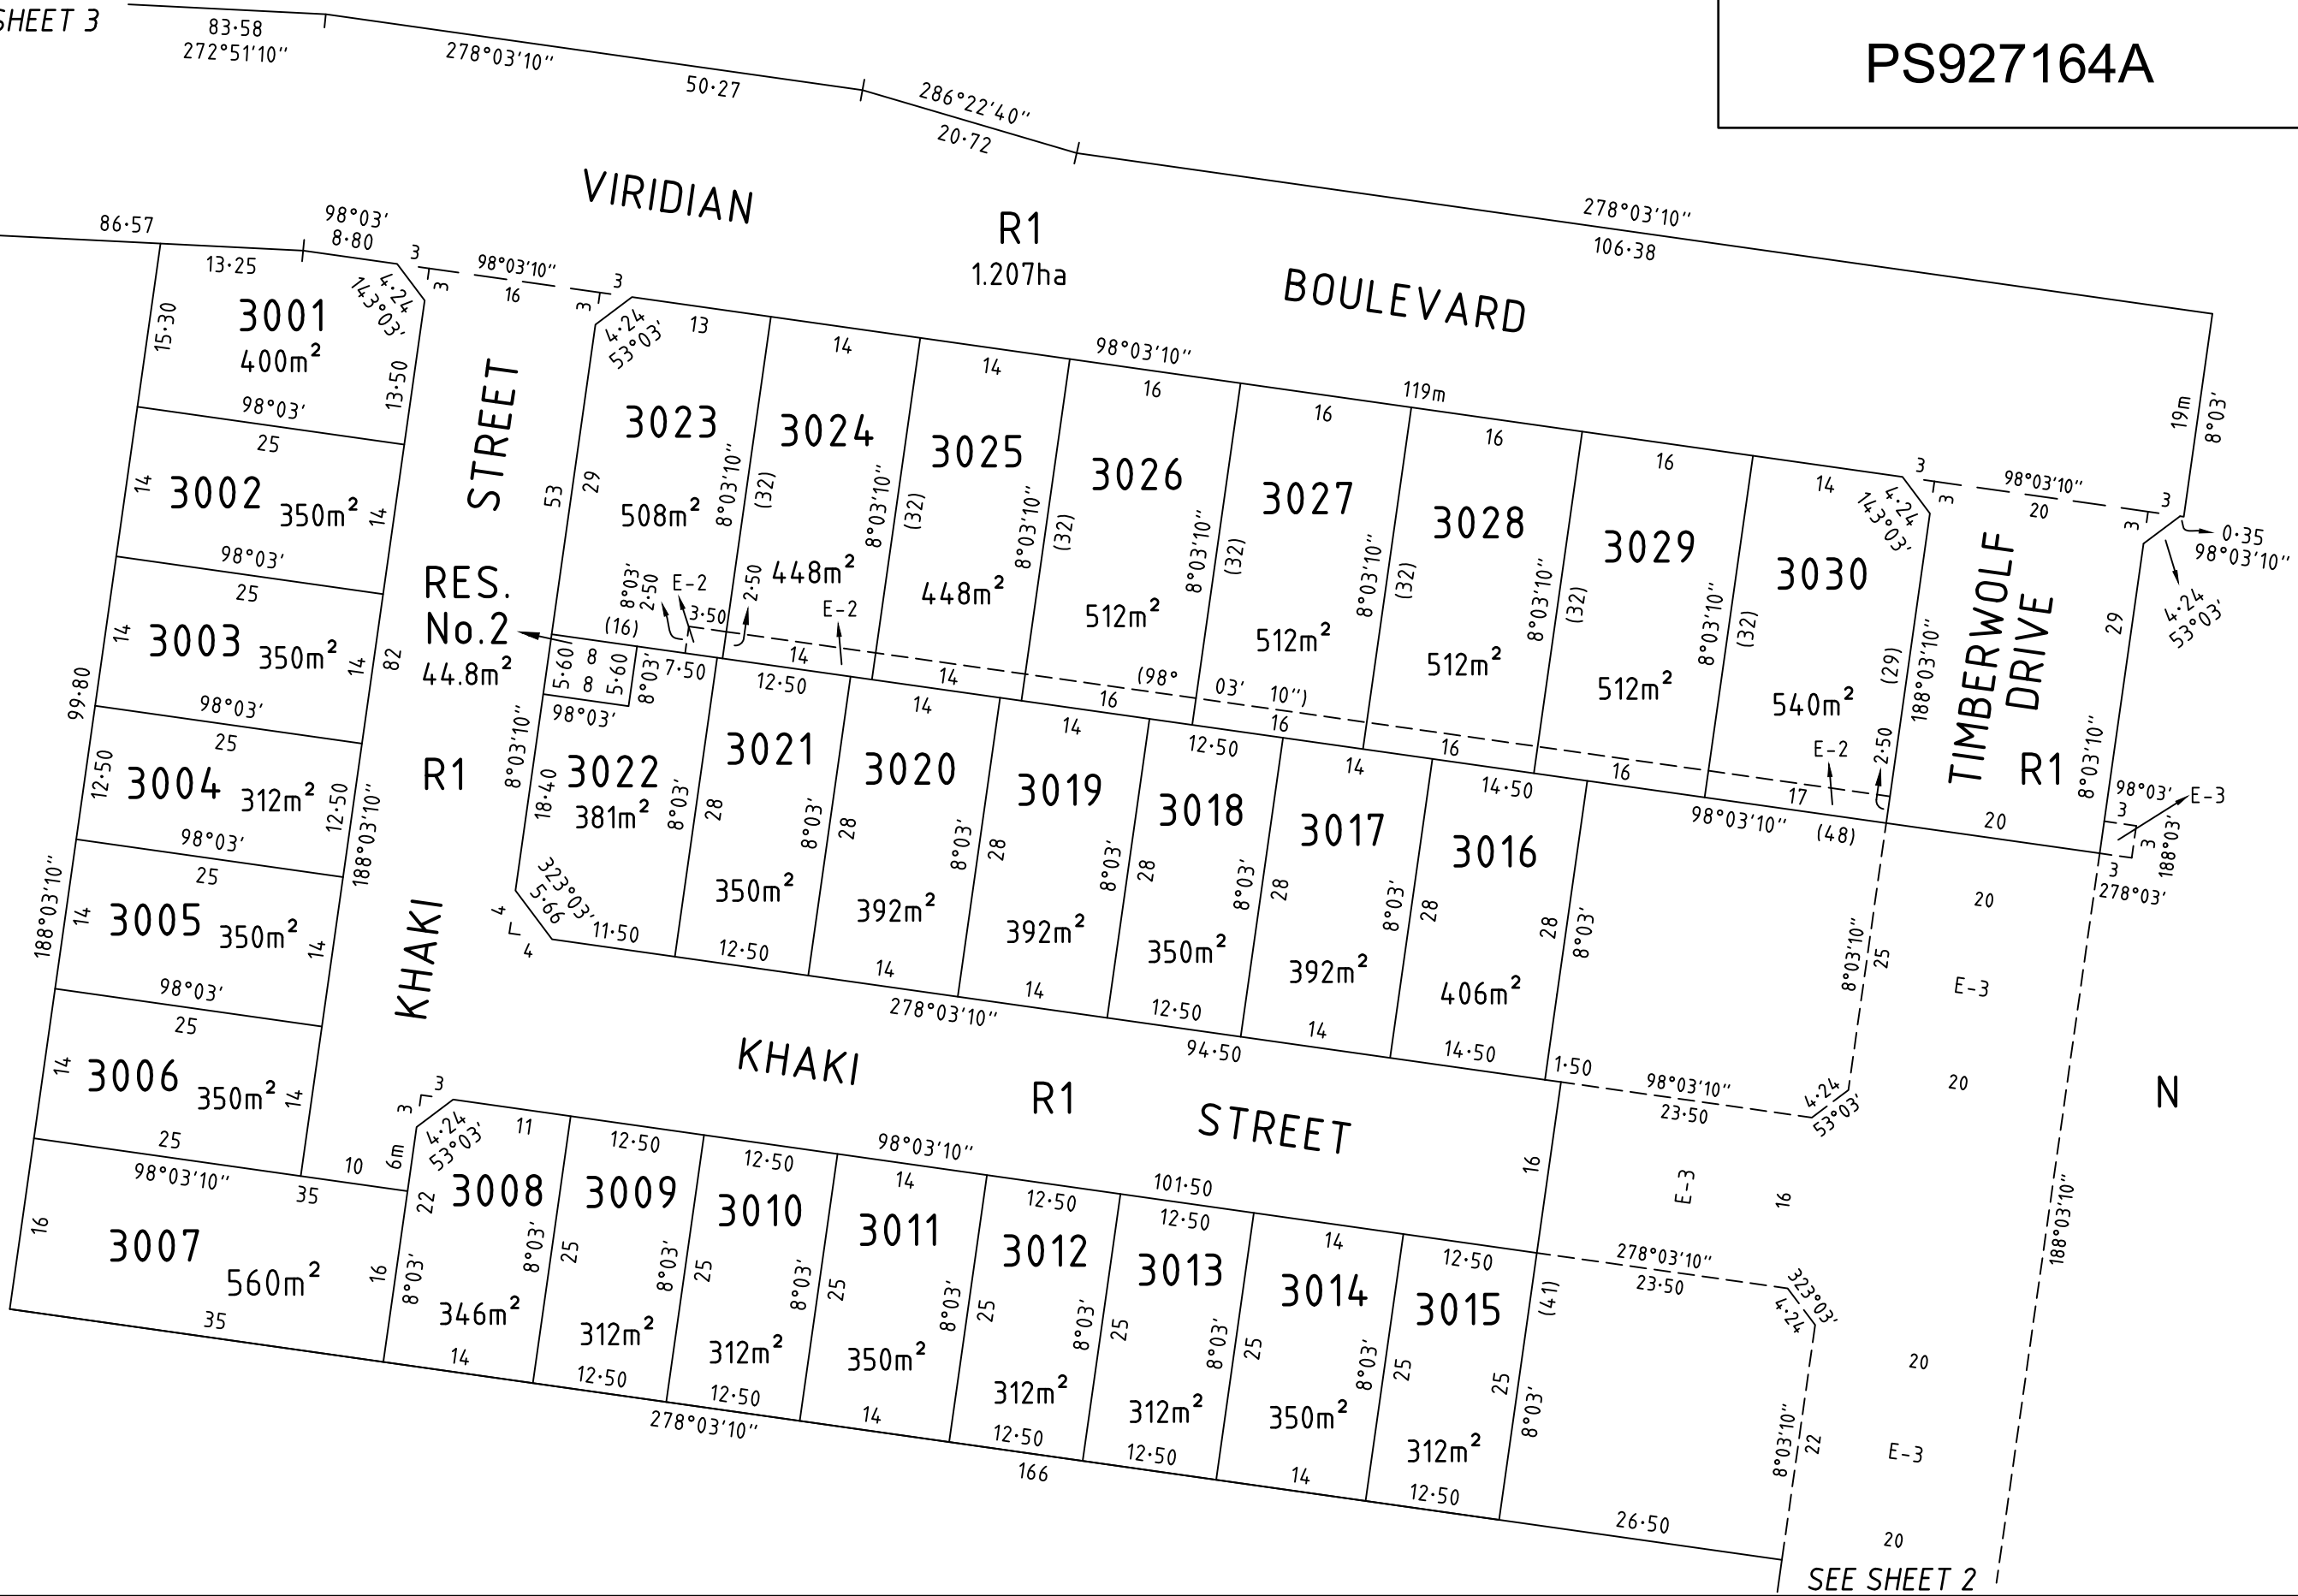


PLAN OF SUBDIVISION		EDITION 1	PS927164A	
LOCATION OF LAND		CASEY CITY COUNCIL		
PARISH:	CRANBOURNE			
TOWNSHIP:	—			
SECTION:	—			
CROWN ALLOTMENT:	54 (PART)			
CROWN PORTION:	—			
TITLE REFERENCE:	VOL. FOL.			
LAST PLAN REFERENCE:	PS918993J (LOT D)			
POSTAL ADDRESS: (at time of subdivision)	1675S BALLARTO ROAD CLYDE 3978			
MGA CO-ORDINATES: (of approx centre of land in plan)	E: 355 150 N: 5 778 065	ZONE: 55 GDA 2020		
VESTING OF ROADS AND/OR RESERVES		NOTATIONS		
IDENTIFIER	COUNCIL/BODY/PERSON		LOTS 1 TO 3000 (BOTH INCLUSIVE) HAVE BEEN OMITTED FROM THIS PLAN. LOTS IN THIS PLAN MAY BE AFFECTED BY ONE OR MORE RESTRICTIONS. FOR DETAILS OF RESTRICTIONS INCLUDING BURDENED LOTS & BENEFITING LOTS, SEE CREATION OF RESTRICTIONS ON SHEET 5.	
ROAD R1 RESERVE No.1 RESERVE No.2	CASEY CITY COUNCIL CASEY CITY COUNCIL AUSNET ELECTRICITY SERVICES PTY LTD			
NOTATIONS				
DEPTH LIMITATION: DOES NOT APPLY				
This is a SPEAR plan. STAGING: This is not a staged subdivision. Planning Permit No. PA22-0318 SURVEY: This plan is based on survey. This survey has been connected to permanent marks No(s). CRANBOURNE 103, 1661, 1750, 1752, 1772 & 1773 AND SHERWOOD No. 52 & 62 In Proclaimed Survey Area No. 71				
Estate: Riverfield Square Phase No.: 30 No. of Lots: 31 + Lot N PHASE AREA: 2.874ha				
EASEMENT INFORMATION				
LEGEND: A - Appurtenant Easement E - Encumbering Easement or Condition in Crown Grant in the Nature of an Easement R - Encumbering Easement (Road)				
EASEMENTS AND RIGHTS IMPLIED UNDER SECTION 12(2) OF THE SUBDIVISION ACT FOR SUPPORT PURPOSES THROUGH A RETAINING WALL AFFECT LOTS 3016 TO 3030 (BOTH INCLUSIVE).				
Easement Reference	Purpose	Width (Metres)	Origin	Land Benefited/In Favour Of
E-1 E-2, E-3 E-3	SEWERAGE SEWERAGE DRAINAGE	SEE DIAG SEE DIAG. SEE DIAG.	INSTRUMENT..... THIS PLAN THIS PLAN	SOUTH EAST WATER CORPORATION SOUTH EAST WATER CORPORATION CASEY CITY COUNCIL
 Beveridge Williams development & environment consultants Melbourne ph : 03 9524 8888 www.beveridgewilliams.com.au		SURVEYORS FILE REF: 2101578/30 2101578-30-PS-V4.DWG		ORIGINAL SHEET SIZE: A3
		LICENSED SURVEYOR: ADRIAN FREEMAN VERSION 4, DATE: 16/01/2025		SHEET 1 OF 5



SEE SHEET 3

SEE SHEET 3



BW Beveridge Williams
 development & environment consultants
 Melbourne ph : 03 9524 8888
 www.beveridgewilliams.com.au

SURVEYORS REFERENCE	2101578/30
---------------------	------------

SCALE 1 : 600	 LENGTHS ARE IN METRES
LICENSED SURVEYOR: ADRIAN FREEMAN VERSION 4, DATE: 16/01/2025	

ORIGINAL SHEET SIZE: A3	SHEET 4
-------------------------	---------

CREATION OF RESTRICTION

THE REGISTERED PROPRIETORS OF THE BURDENED LAND COVENANT WITH THE REGISTERED PROPRIETORS OF THE BENEFITED LAND AS SET OUT IN THE RESTRICTION WITH THE INTENT THAT THE BURDEN OF THE RESTRICTION RUNS WITH AND BINDS THE BURDENED LAND AND THE BENEFIT OF THE RESTRICTION IS ANNEXED TO AND RUNS WITH THE BENEFITED LAND.

RESTRICTION 'A'

LAND TO BENEFIT & TO BE BURDENED:

BURDENED LAND: LOTS 3001 AND 3023 TO 3030 (BOTH INCLUSIVE) ON THIS PLAN
 BENEFITING LAND: LOTS 3001 AND 3023 TO 3030 (BOTH INCLUSIVE) ON THIS PLAN

DESCRIPTION OF RESTRICTION:

THE REGISTERED PROPRIETOR OR PROPRIETORS FOR THE TIME BEING OF ANY BURDENED LOT ON THIS PLAN MUST NOT BUILD OR PERMIT ANY OTHER PERSON UNDER ITS CONTROL OR DIRECTION TO:

- 1) CONSTRUCT OR ALLOW TO BE CONSTRUCTED ANY BUILDING, STRUCTURE OR FENCE OTHER THAN A BUILDING, STRUCTURE OR FENCE IN ACCORDANCE WITH THE LATEST COPY OF THE RIVERFIELD SQUARE 'PREMIUM' DESIGN GUIDELINES (INCLUDING ANY AMENDMENTS FROM TIME TO TIME) ENDORSED BY THE CASEY CITY COUNCIL UNDER PLANNING PERMIT No. PA22-0318;
- 2) CONSTRUCT OR ALLOW TO BE CONSTRUCTED ANY BUILDING OR STRUCTURE OUTSIDE A BUILDING ENVELOPE APPLIED TO A LOT ON THE BUILDING ENVELOPE PLAN ENDORSED UNDER PLANNING PERMIT No. PA22-0318 UNLESS ENCROACHMENTS OUTSIDE THE BUILDING ENVELOPE PLAN ARE PERMITTED IN ACCORDANCE WITH THE LATEST RIVERFIELD SQUARE 'PREMIUM' DESIGN GUIDELINES DETAILED IN CONDITION 1.

A COPY OF THE ENDORSED RIVERFIELD SQUARE 'PREMIUM' DESIGN GUIDELINES AND BUILDING ENVELOPES ARE AVAILABLE AT: www.ngdd.com.au

VARIATION:

ANY VARIATION TO THE ENDORSED BUILDING ENVELOPE PLAN OR CONSENT TO BUILD OUTSIDE THE ENDORSED BUILDING ENVELOPE PLAN FOR CONDITION 2 OF RESTRICTION 'A' WHERE ENCROACHMENTS OUTSIDE THE BUILDING ENVELOPE PLAN ARE NOT PERMITTED BY THE LATEST ENDORSED COPY OF THE RIVERFIELD SQUARE 'PREMIUM' DESIGN GUIDELINES WILL REQUIRE APPROVAL FROM THE CASEY CITY COUNCIL AND RIVERFIELD SQUARE DESIGN ASSESSMENT PANEL.

EXPIRY DATE:

THIS RESTRICTION SHALL CEASE TO HAVE EFFECT TEN (10) YEARS AFTER THE DATE OF REGISTRATION OF THIS PLAN.

RESTRICTION 'B'

LAND TO BENEFIT & TO BE BURDENED:

BURDENED LAND: LOTS 3002 TO 3022 (BOTH INCLUSIVE) ON THIS PLAN
 BENEFITING LAND: LOTS 3002 TO 3022 (BOTH INCLUSIVE) ON THIS PLAN

DESCRIPTION OF RESTRICTION:

THE REGISTERED PROPRIETOR OR PROPRIETORS FOR THE TIME BEING OF ANY BURDENED LOT ON THIS PLAN MUST NOT BUILD OR PERMIT ANY OTHER PERSON UNDER ITS CONTROL OR DIRECTION TO:

- 1) CONSTRUCT OR ALLOW TO BE CONSTRUCTED ANY BUILDING, STRUCTURE OR FENCE OTHER THAN A BUILDING, STRUCTURE OR FENCE IN ACCORDANCE WITH THE LATEST COPY OF THE RIVERFIELD SQUARE DESIGN GUIDELINES (INCLUDING ANY AMENDMENTS FROM TIME TO TIME) ENDORSED BY THE CASEY CITY COUNCIL UNDER PLANNING PERMIT No. PA22-0318;
- 2) CONSTRUCT OR ALLOW TO BE CONSTRUCTED ANY BUILDING OR STRUCTURE OUTSIDE A BUILDING ENVELOPE APPLIED TO A LOT ON THE BUILDING ENVELOPE PLAN ENDORSED UNDER PLANNING PERMIT No. PA22-0318 UNLESS ENCROACHMENTS OUTSIDE THE BUILDING ENVELOPE PLAN ARE PERMITTED IN ACCORDANCE WITH THE LATEST RIVERFIELD SQUARE DESIGN GUIDELINES DETAILED IN CONDITION 1.

A COPY OF THE ENDORSED RIVERFIELD SQUARE DESIGN GUIDELINES AND BUILDING ENVELOPES ARE AVAILABLE AT: www.ngdd.com.au

VARIATION:

ANY VARIATION TO THE ENDORSED BUILDING ENVELOPE PLAN OR CONSENT TO BUILD OUTSIDE THE ENDORSED BUILDING ENVELOPE PLAN FOR CONDITION 2 OF RESTRICTION 'B' WHERE ENCROACHMENTS OUTSIDE THE BUILDING ENVELOPE PLAN ARE NOT PERMITTED BY THE LATEST ENDORSED COPY OF THE RIVERFIELD SQUARE DESIGN GUIDELINES WILL REQUIRE APPROVAL FROM THE CASEY CITY COUNCIL AND RIVERFIELD SQUARE DESIGN ASSESSMENT PANEL.

EXPIRY DATE:

THIS RESTRICTION SHALL CEASE TO HAVE EFFECT TEN (10) YEARS AFTER THE DATE OF REGISTRATION OF THIS PLAN.

RESTRICTION 'C'

LAND TO BENEFIT & TO BE BURDENED:

BURDENED LAND: LOTS 3001 AND 3023-3030 (BOTH INCLUSIVE) ON THIS PLAN.
 BENEFITING LAND: LOTS 3001 AND 3023-3030 (BOTH INCLUSIVE) ON THIS PLAN.

DESCRIPTION OF RESTRICTION:

THE REGISTERED PROPRIETOR OR PROPRIETORS FOR THE TIME BEING OF ANY BURDENED LOT ON THIS PLAN MUST NOT BUILD OR PERMIT ANY OTHER PERSON UNDER ITS CONTROL OR DIRECTION TO:

- 1) CONSTRUCT OR ALLOW TO BE CONSTRUCTED A DWELLING THAT IS LESS THAN TWO STOREYS IN HEIGHT WHERE A LOT IS IDENTIFIED AS DOUBLE STOREY (DS) ON THE BUILDING ENVELOPE PLAN ENDORSED UNDER PLANNING PERMIT No. PA22-0318.

VARIATION:

CONSENT TO VARY CONDITION 1) OF RESTRICTION 'B' WILL REQUIRE APPROVAL FROM THE RIVERFIELD SQUARE DESIGN ASSESSMENT PANEL.

EXPIRY DATE:

THIS RESTRICTION SHALL CEASE TO HAVE EFFECT TEN (10) YEARS AFTER THE DATE OF REGISTRATION OF THIS PLAN.



Beveridge Williams
 development & environment consultants

Melbourne ph : 03 9524 8888

www.beveridgewilliams.com.au

SURVEYORS REF
 2101578/30

ORIGINAL SHEET
 SIZE: A3

SHEET 5

LICENSED SURVEYOR: ADRIAN FREEMAN
 VERSION 4, DATE: 16/01/2025