


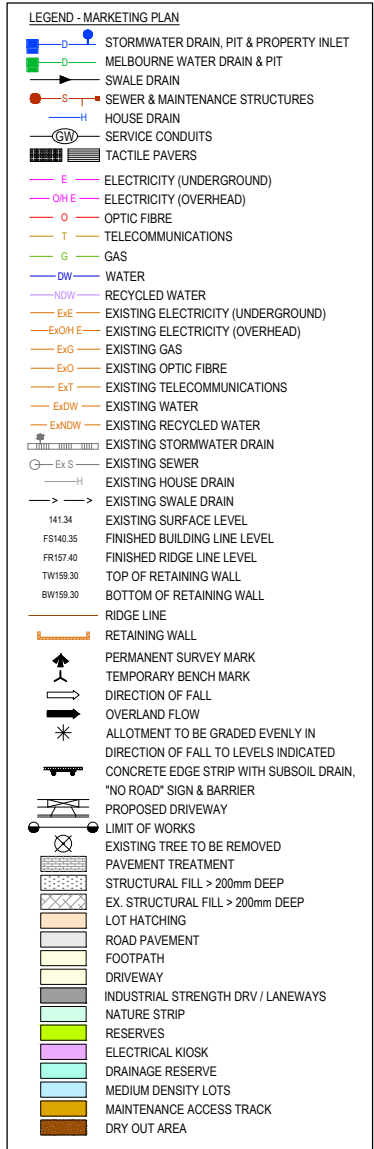


- NOTES:**
- These plans are preliminary only and have not been approved by Council. They are subject to change without notice and have been provided as a guide only.
 - This plan must be read in conjunction with the Plan of Subdivision. If any discrepancies are identified between the two plans, the Plan of Subdivision takes precedence.
 - Proposed services and connection points shown are preliminary only and subject to authority advice and approval. Vehicle crossing locations shown are subject to Council approval.
 - Existing surface levels refer to the existing surface surveyed by Beveridge Williams & Co Pty Ltd.
 - Finished surface levels shown are preliminary only and may be subject to change during design and/or construction.
 - The depth of fill can be determined by calculating the depth between the existing and proposed finished surface levels.
 - Fill depths do not take into account any removal of topsoil, grubbing, or excavation associated with the construction of any temporary or permanent infrastructure within the subdivision.
 - The plan shows the indicative extent of fill greater than 200mm in depth. These extents may be subject to change during design and/or construction. Fill less than 200mm in depth is not shown on this plan.
 - The fill depth shown on this plan is for fill placed during construction of the subdivision whilst the site is under the control of Beveridge Williams & Co Pty Ltd. Beveridge Williams & Co Pty Ltd has no further knowledge or records of any other filling works throughout this subdivision, including prior to the survey being undertaken, or after the completion of construction.
 - Beveridge Williams & Co Pty Ltd will not be liable for any loss or damages incurred or suffered by any party due to the use of the plan or relying on the information contained within the plan.

SERVICE OFFSET TABLE

Location	Gas		ND - Water		Water		Electricity		Telecommunication		Sewer	
	Side	Offset (m)	Side	Offset (m)	Side	Offset (m)	Side	Offset (m)	Side	Offset (m)	Side	Offset (m)
SINOIA STREET	E	2.10	E	2.50	E	2.95	W	2.60	W	1.85	-	-
TYRIAN DRIVE	E	2.10	E	2.50	E	2.95	W	2.45	W	1.90	W & E	1.30 & 1.00
CORNSILK DRIVE	N	2.10	N	2.50	N	2.95	S	2.50	S	1.90	-	-
CITRON WAY	S	2.10	S	2.50	S	2.95	N	2.60	N	1.90	N & S	1.30 & 1.00

NOTE: STREET TREES ARE TO BE PLANTED IN THE CENTRE OF ALL NATURE STRIPS

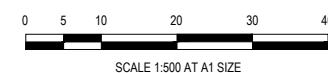

© COPYRIGHT All rights reserved Beveridge Williams & Co. Pty Ltd has granted a licence to the principle to use this document for its intended purpose. No unauthorised copying is permitted									
P4	RETAINING WALL UPDATES	20.11.2023	A.P.	S.Y.					
P3	UPDATED RIDGE LEVEL PREFIX	30.05.2023	A.P.	S.Y.					
P2	PEDESTRIAN CROSSINGS, SIGN LOCATIONS, ROAD NAME	10.05.2023	A.P.	N.B.	P7	LOT 2404 DRIVEWAY AND DRAINAGE OUTFALL UPDATED	02.06.25	A.P.	A.P.
P1	SEWER AND EASEMENT REMOVED FROM 2439 & 2440	29.03.2023	A.P.	N.B.	P6	UPDATED RETAINING WALL LEGEND	04.03.24	N.B.	N.B.
P0	FIRST ISSUE	23.03.2023	N.B.	S.Y.	P5	2423 RIDGE ADDED	21.02.2024	K.L.W.	N.B.
REV	DESCRIPTION	DATE	DRN.	APP.	REV	DESCRIPTION	DATE	DRN.	APP.



Designed
Date
23.03.2023
Drawn
L.SUTHERLAND
23.03.2023
Checked
S.YOUNG
23.03.2023
Approved
Reg. No.
PE0005609
Date
23.03.2023
PS Number
PS912249A

BW Beveridge Williams
Development & Infrastructure Consultants
1 Glenferrie Road
Malvern VIC 3144
ph: 03 9524 8888
www.beveridgewilliams.com.au


Project
Details
RIVERFIELD SQUARE
STAGE 24
CITY OF CASEY
Drawing
Title
MARKETING PLAN
(SHEET 1 OF 2)

Sheet 01 of 02


Scale
1:500 @ A1

Project Ref
2101578
Stage No
24
Drawing No
M01
Rev
P7


**PRELIMINARY PRINT
NOT FOR CONSTRUCTION**

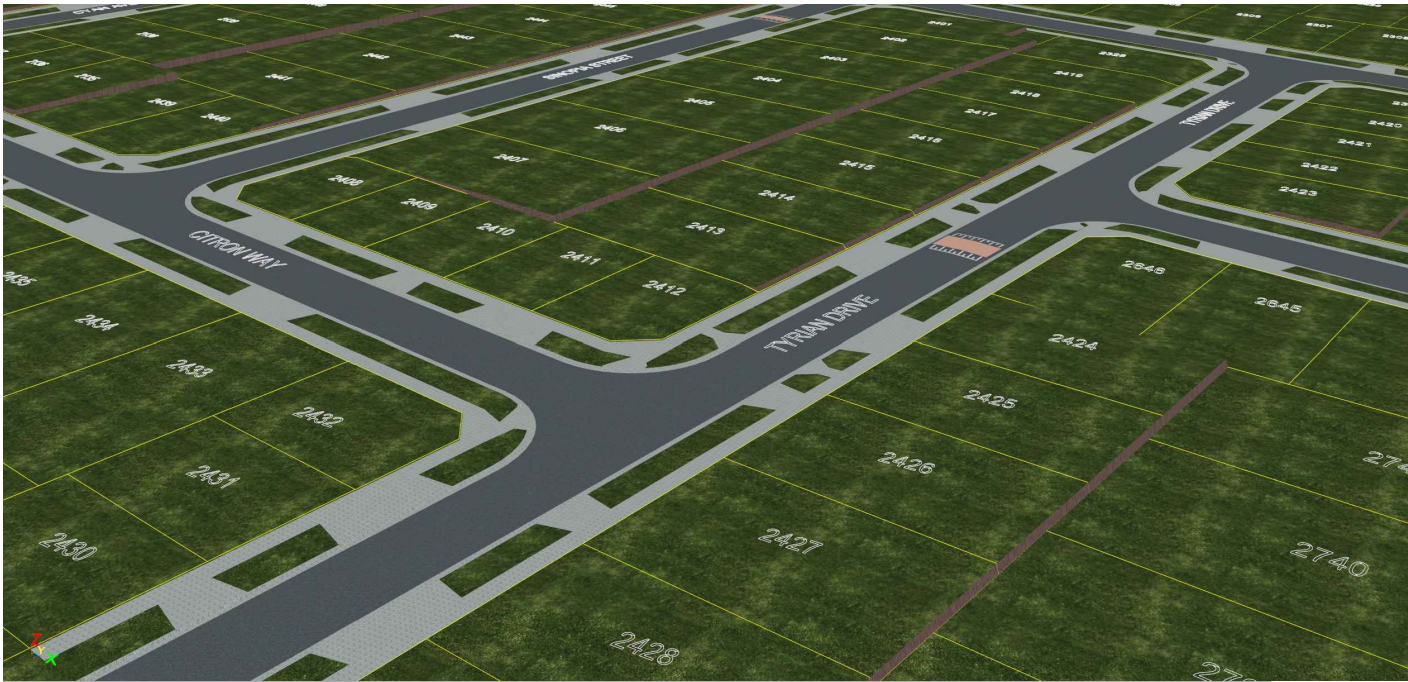


DIGITAL RENDER - LOCATION 1
CORNER OF CITRON WAY AND TYRIAN DRIVE, LOOKING NORTH-WEST

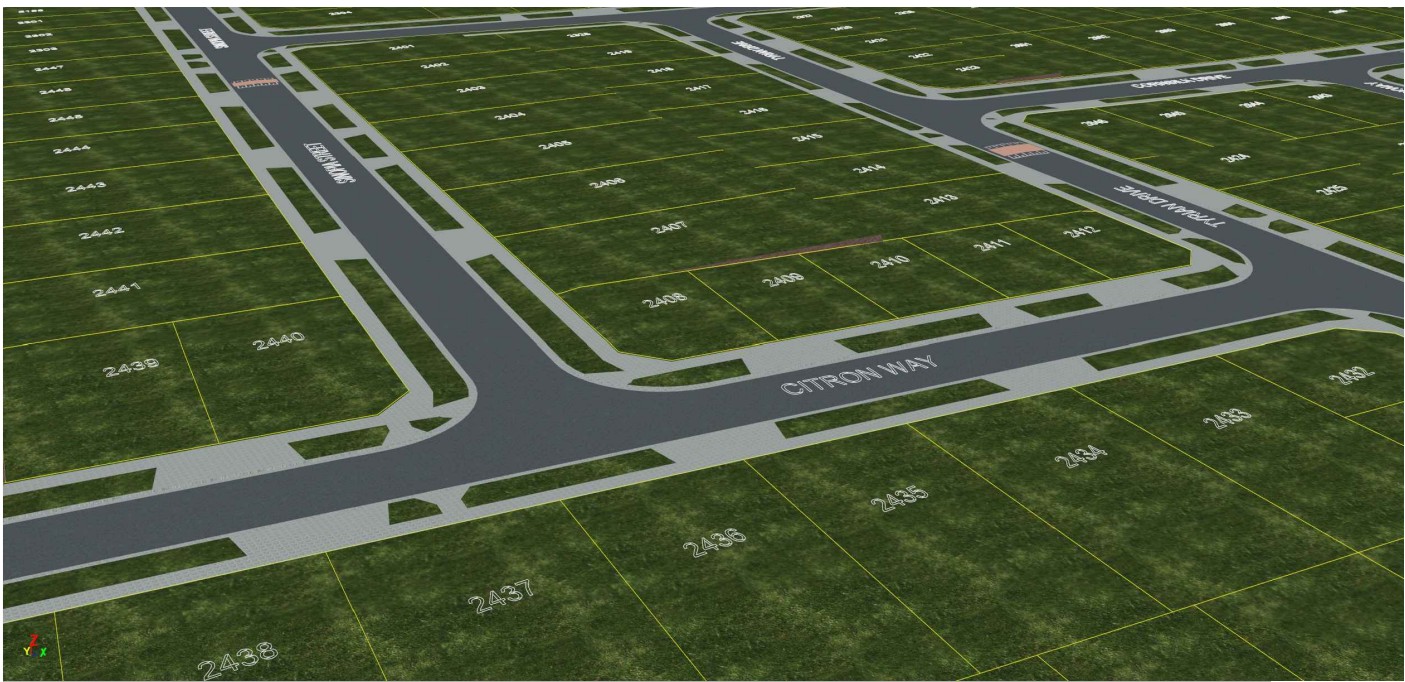

DIGITAL RENDER - LOCATION 2
CORNER OF SINOPIA STREET AND CITRON WAY, LOOKING NORTH-EAST

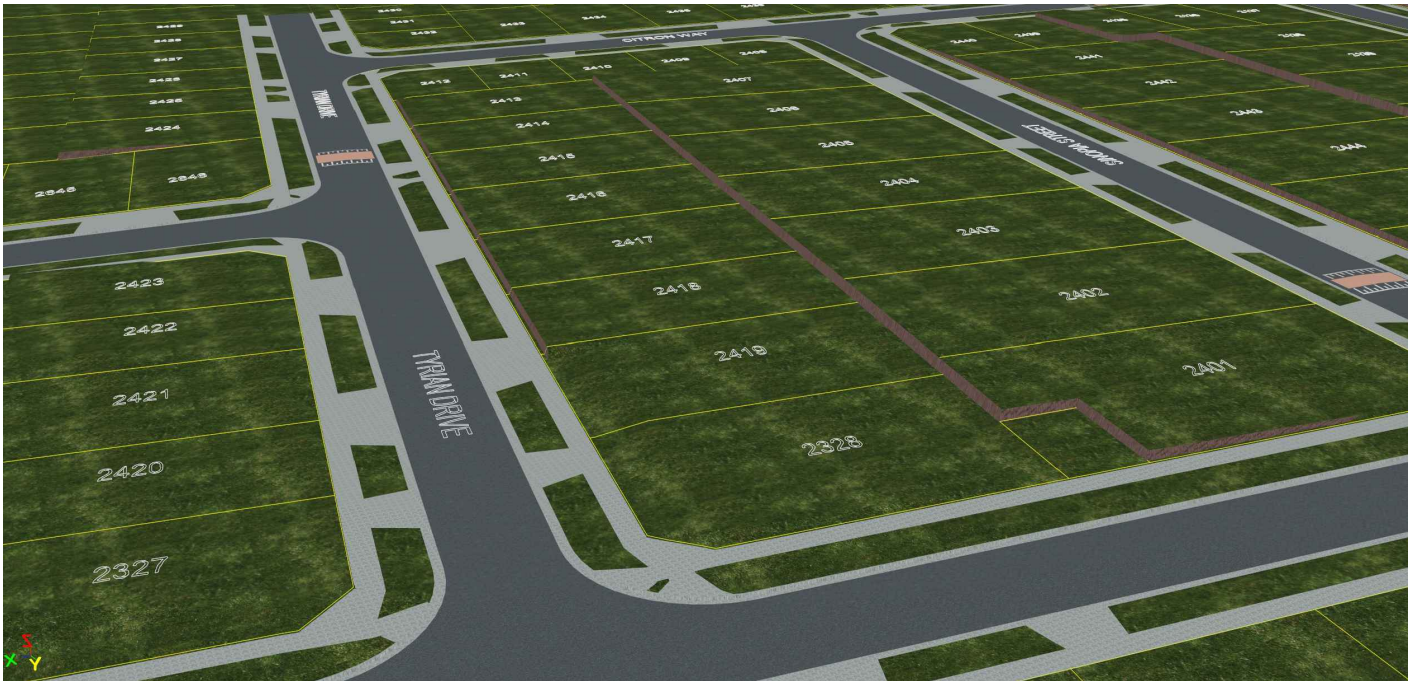

DIGITAL RENDER - LOCATION 3
CORNER OF NOIR STREET AND TYRIAN DRIVE, LOOKING SOUTH-WEST

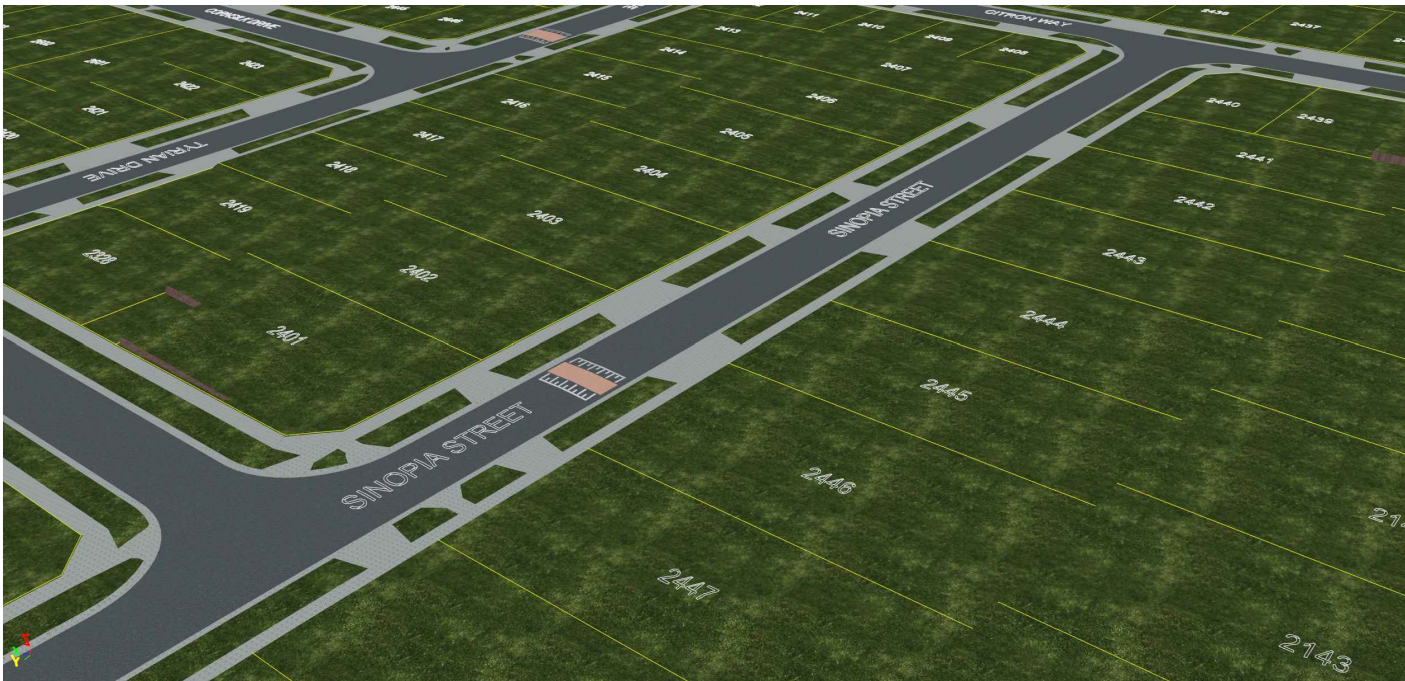

DIGITAL RENDER - LOCATION 4
CORNER OF SINOPIA STREET AND NOIR STREET, LOOKING SOUTH-WEST

PRELIMINARY PRINT
NOT FOR CONSTRUCTION

© COPYRIGHT All rights reserved Beveridge Williams & Co. Pty Ltd has granted a licence to the principle to use this document for its intended purpose. No unauthorised copying is permitted <table><tr><td>P4</td><td>RETAINING WALL UPDATES</td><td>20.11.2023</td><td>A.P.</td><td>S.Y.</td><td></td><td></td><td></td><td></td><td></td></tr><tr><td>P3</td><td>UPDATED RIDGE LEVEL PREFIX</td><td>30.05.2023</td><td>A.P.</td><td>S.Y.</td><td></td><td></td><td></td><td></td><td></td></tr><tr><td>P2</td><td>PEDESTRIAN CROSSINGS, SIGN LOCATIONS, ROAD NAME</td><td>10.05.2023</td><td>A.P.</td><td>N.B.</td><td>P7</td><td>LOT 2404 DRIVEWAY AND DRAINAGE OUTFALL UPDATED</td><td>02.06.25</td><td>A.P.</td><td>A.P.</td></tr><tr><td>P1</td><td>SEWER AND EASEMENT REMOVED FROM 2439 & 2440</td><td>29.03.2023</td><td>A.P.</td><td>N.B.</td><td>P6</td><td>UPDATED RETAINING WALL LEGEND</td><td>04.03.24</td><td>N.B.</td><td>N.B.</td></tr><tr><td>P0</td><td>FIRST ISSUE</td><td>23.03.2023</td><td>N.B.</td><td>S.Y.</td><td>P5</td><td>2423 RIDGE ADDED</td><td>21.02.2024</td><td>K.L.W</td><td>N.B.</td></tr><tr><td>REV</td><td>DESCRIPTION</td><td>DATE</td><td>DRN.</td><td>APP.</td><td>REV</td><td>DESCRIPTION</td><td>DATE</td><td>DRN.</td><td>APP.</td></tr></table>										P4	RETAINING WALL UPDATES	20.11.2023	A.P.	S.Y.						P3	UPDATED RIDGE LEVEL PREFIX	30.05.2023	A.P.	S.Y.						P2	PEDESTRIAN CROSSINGS, SIGN LOCATIONS, ROAD NAME	10.05.2023	A.P.	N.B.	P7	LOT 2404 DRIVEWAY AND DRAINAGE OUTFALL UPDATED	02.06.25	A.P.	A.P.	P1	SEWER AND EASEMENT REMOVED FROM 2439 & 2440	29.03.2023	A.P.	N.B.	P6	UPDATED RETAINING WALL LEGEND	04.03.24	N.B.	N.B.	P0	FIRST ISSUE	23.03.2023	N.B.	S.Y.	P5	2423 RIDGE ADDED	21.02.2024	K.L.W	N.B.	REV	DESCRIPTION	DATE	DRN.	APP.	REV	DESCRIPTION	DATE	DRN.	APP.
P4	RETAINING WALL UPDATES	20.11.2023	A.P.	S.Y.	
P3	UPDATED RIDGE LEVEL PREFIX	30.05.2023	A.P.	S.Y.	
P2	PEDESTRIAN CROSSINGS, SIGN LOCATIONS, ROAD NAME	10.05.2023	A.P.	N.B.	P7	LOT 2404 DRIVEWAY AND DRAINAGE OUTFALL UPDATED	02.06.25	A.P.	A.P.	
P1	SEWER AND EASEMENT REMOVED FROM 2439 & 2440	29.03.2023	A.P.	N.B.	P6	UPDATED RETAINING WALL LEGEND	04.03.24	N.B.	N.B.	
P0	FIRST ISSUE	23.03.2023	N.B.	S.Y.	P5	2423 RIDGE ADDED	21.02.2024	K.L.W	N.B.	
REV	DESCRIPTION	DATE	DRN.	APP.	REV	DESCRIPTION	DATE	DRN.	APP.	



Designed	A.PHILALAY
Date	23.03.2023
Drawn	L.SUTHERLAND
Checked	S.YOUNG
Date	23.03.2023
Approved	S.YOUNG
Reg. No.	PE0006006
Date	23.03.2023
PS Number	PS912249A

BW

Beveridge Williams

Development & Infrastructure Consultants

1 Glenferrie Road
Malvern VIC 3144

ph: 03 9524 8888

www.beveridgewilliams.com.au

Project Details	RIVERFIELD SQUARE STAGE 24 CITY OF CASEY
Drawing Title	MARKETING PLAN (SHEET 2 OF 2)

Sheet	02 of 02
Scale	
Project Ref	2101578
Stage No	24
Drawing No	M02
Rev	P7