


RIVERFIELD SQUARE STAGE 28 BUILDING ENVELOPES

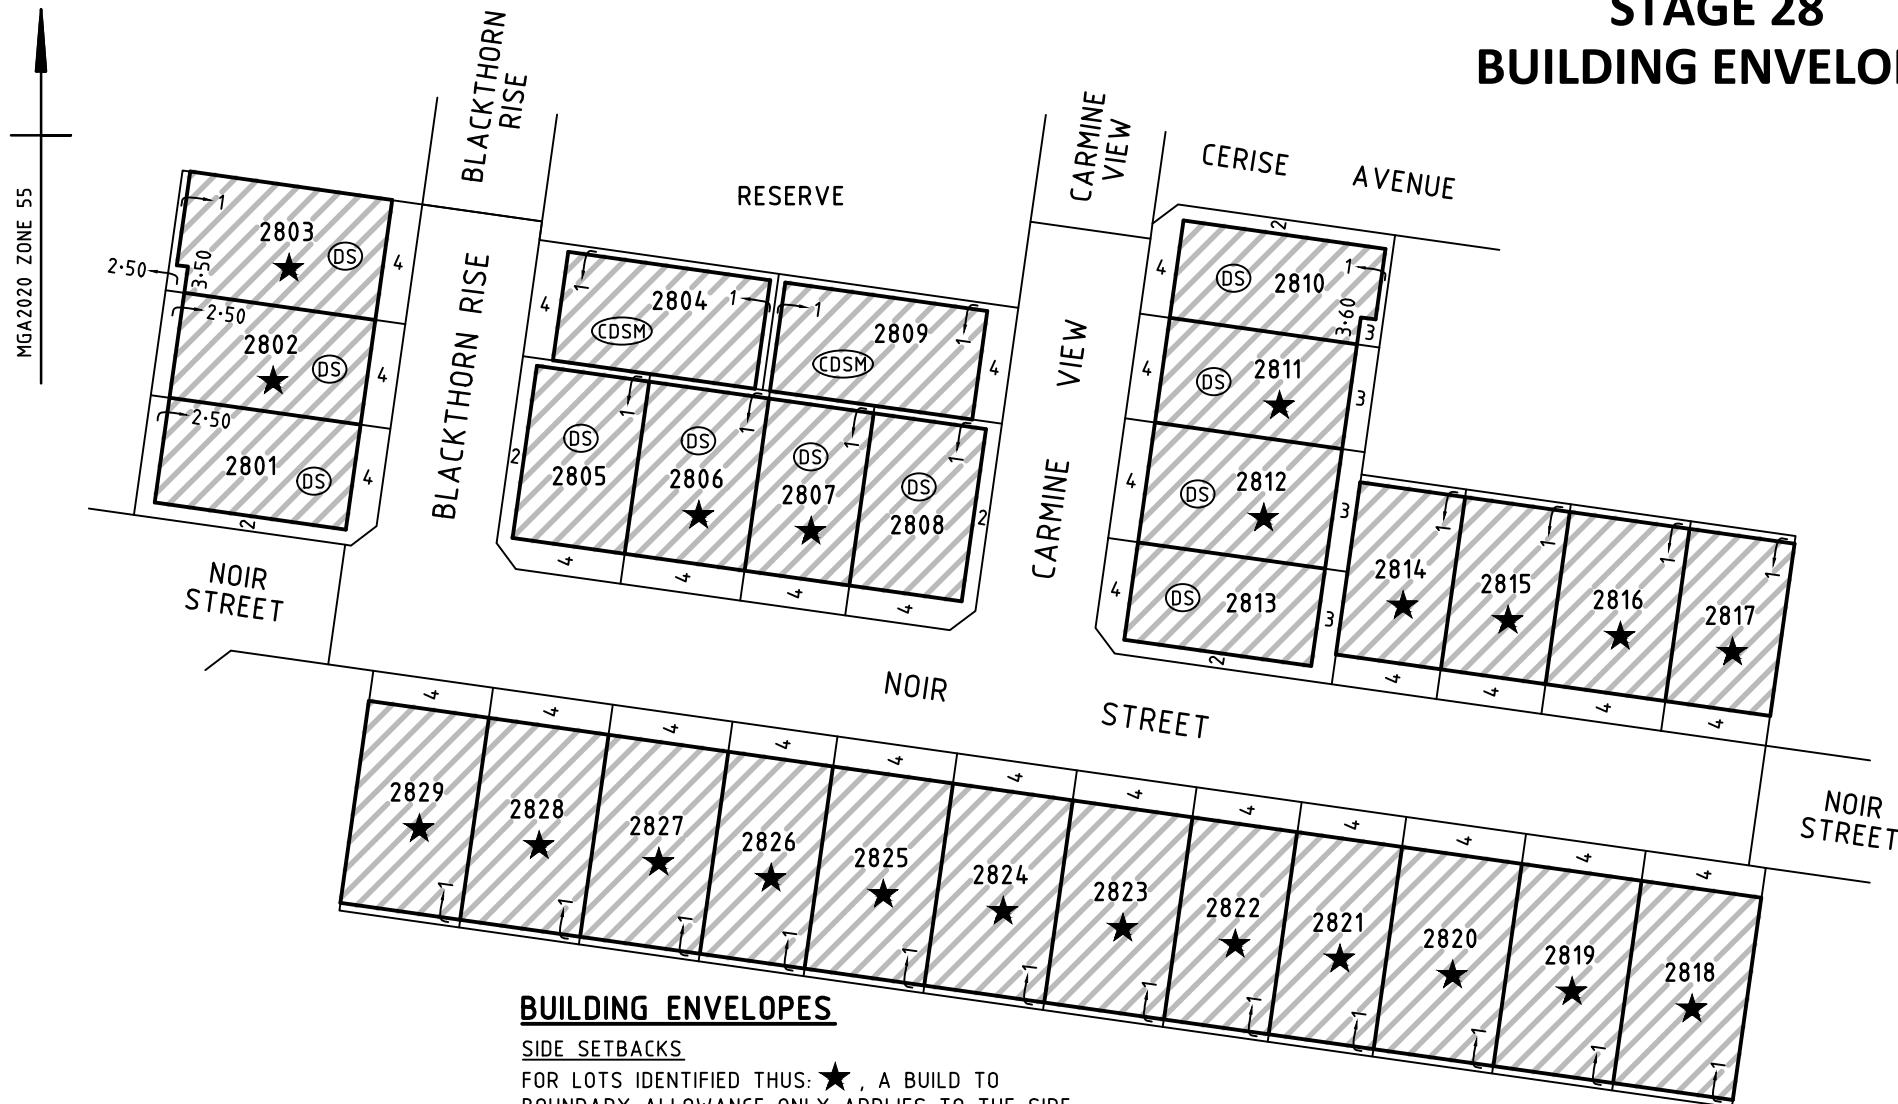

SIDE SETBACKS

FOR LOTS IDENTIFIED THUS: ★, A BUILD TO BOUNDARY ALLOWANCE ONLY APPLIES TO THE SIDE OF THE LOT WHERE THE CROSSOVER EXISTS. A SETBACK OF AT LEAST 1 METRE MUST BE PROVIDED FOR THE OPPOSITE SIDE BOUNDARY.

(DS) DENOTES DWELLINGS ON THOSE LOTS MUST BE DOUBLE STOREY IN ACCORDANCE WITH THE RIVERFIELD SQUARE DESIGN ASSESSMENT PANEL.

(CDSM) DENOTES DWELLINGS ON THOSE LOTS HAVE A COUNCIL DOUBLE STOREY MANDATE.

SCALE 1:1000 @ A4

10 0 10 20 30 40 50

LENGTHS ARE IN METRES



Beveridge Williams
development & environment consultants
Melbourne ph : 03 9524 8888
www.beveridgewilliams.com.au

Ref: 2101578/28 Ver B
2101578-28-BE-VerB.dwg