



LEGEND - MARKETING PLAN

- STORMWATER DRAIN, PIT & PROPERTY INLET
- MELBOURNE WATER DRAIN & PIT
- SWALE DRAIN
- SEWER & MAINTENANCE STRUCTURES
- HOUSE DRAIN
- SERVICE CONDUITS
- TACTILE PAVERS
- ELECTRICITY (UNDERGROUND)
- ELECTRICITY (OVERHEAD)
- OPTIC FIBRE
- TELECOMMUNICATIONS
- GAS
- WATER
- RECYCLED WATER
- EXISTING ELECTRICITY (UNDERGROUND)
- EXISTING ELECTRICITY (OVERHEAD)
- EXISTING GAS
- EXISTING OPTIC FIBRE
- EXISTING TELECOMMUNICATIONS
- EXISTING WATER
- EXISTING RECYCLED WATER
- EXISTING STORMWATER DRAIN
- EXISTING SEWER
- EXISTING HOUSE DRAIN
- EXISTING SWALE DRAIN
- EXISTING SURFACE LEVEL
- FINISHED BUILDING LINE LEVEL
- FINISHED RIDGE LINE LEVEL
- TOP OF RETAINING WALL
- BOTTOM OF RETAINING WALL
- RETAINING WALL
- EXISTING RETAINING WALL
- RIDGE LINE
- PERMANENT SURVEY MARK
- TEMPORARY BENCH MARK
- DIRECTION OF FALL
- OVERLAND FLOW
- ALLOTMENT TO BE GRADED EVENLY IN
- DIRECTION OF FALL TO LEVELS INDICATED
- CONCRETE EDGE STRIP WITH SUBSOL DRAIN
- "NO ROAD" SIGN & BARRIER
- PROPOSED DRIVEWAY
- LIMIT OF WORKS
- EXISTING TREE TO BE REMOVED
- PAVEMENT TREATMENT
- STRUCTURAL FILL > 200mm DEEP
- EX. STRUCTURAL FILL > 200mm DEEP
- LOT HATCHING
- ROAD PAVEMENT
- FOOTPATH
- DRIVEWAY
- INDUSTRIAL STRENGTH DRV / LANEWAYS
- NATURE STRIP
- RESERVES
- ELECTRICAL KIOSK
- DRAINAGE RESERVE
- MEDIUM DENSITY LOTS
- MAINTENANCE ACCESS TRACK
- DRY OUT AREA

- NOTES:**
- These plans are preliminary only and have not been approved by Council. They are subject to change without notice and have been provided as a guide only.
 - This plan must be read in conjunction with the Plan of Subdivision. If any discrepancies are identified between the two plans, the Plan of Subdivision takes precedence.
 - Proposed services and connection points shown are preliminary only and subject to authority advice and approval. Vehicle crossing locations shown are subject to Council approval.
 - Existing surface levels refer to the existing surface surveyed by Beveridge Williams & Co Pty Ltd in August 2021.
 - Finished surface levels shown are preliminary only and may be subject to change during design and/or construction.
 - The depth of fill can be determined by calculating the depth between the existing and proposed finished surface levels.
 - Fill depths do not take into account any removal of topsoil, grubbing, or excavation associated with the construction of any temporary or permanent infrastructure within the subdivision.
 - The plan shows the indicative extent of fill greater than 200mm in depth. These extents may be subject to change during design and/or construction. Fill less than 200mm in depth is not shown on this plan.
 - The fill depth shown on this plan is for fill placed during construction of the subdivision whilst the site is under the control of Beveridge Williams & Co Pty Ltd. Beveridge Williams & Co Pty Ltd has no further knowledge or records of any other filling works throughout this subdivision, including prior to the survey being undertaken, or after the completion of construction.
 - Beveridge Williams & Co Pty Ltd will not be liable for any loss or damages incurred or suffered by any party due to the use of the plan or relying on the information contained within the plan.
 - Fill volumes and depths are calculated between the design surface and existing surface, except in areas where standing water was present in the August 2021 survey. In areas where standing water was present in 2021, existing surface levels are shown to an additional survey completed during construction. Areas of standing water will be dewatered, desludged and filled under level 1 supervision. In areas where standing water has been dewatered, desludged, and filled under level 1 supervision the approximate fill depths have been outlined in the above table.

SERVICE OFFSET TABLE

Location	ND - Water		Water		Electricity		Telecommunication		Sewer	
	Side	Offset (m)	Side	Offset (m)	Side	Offset (m)	Side	Offset (m)	Side	Offset (m)
GREVILLEA CIRCUIT	W	2.50	W	2.95	E	2.60	E	1.90	W/E	Ex 1.0/Ex 1.0
POPPY SAGE WAY	W	2.50	W	2.95	E	2.60	E	1.90	W/E	Ex 1.0/Ex 1.0
ERNSTBROOK DRIVE	W	2.60	W	3.10	E	2.60	E	1.90	W/E	Ex 1.0/1.0
CAPRI WAY	S	2.50	S	2.95	N	2.60	N	1.90	N	Ex 1.3
JACARANDA PARADE	N	2.60	N	3.20	S	1.55	S	0.85	N	Ex 1.0
MINDARO WAY	N	2.50	N	2.95	S	2.60	S	1.90	S	1.00
HONEYEATER LANE	-	-	-	-	N	2.45	N	1.75	S	2.00
WHISTLER WALK	N	2.50	N	3.10	-	-	-	-	N	Ex 4.50

NOTE: STREET TREES ARE TO BE PLANTED IN THE CENTRE OF ALL NATURE STRIPS

WARNING
BWARE OF UNDERGROUND SERVICES
 The locations of underground services are approximate only and their exact position should be proven on site.
 No guarantee is given that all existing services are shown.
 Locate all underground services before commencement of works
BEFORE YOU DIG
 www.byda.com.au

PRELIMINARY PRINT
NOT FOR CONSTRUCTION

REV	DESCRIPTION	DATE	DRN.	APP.	REV	DESCRIPTION	DATE	DRN.	APP.
P4	COUNCIL COMMENTS AMENDED	13.11.25	AP	SF					
P3	STAGING RESEQUENCING	29.10.25	AP	SF					
P2	COUNCIL COMMENTS AMENDED	24.09.25	AJ	SF					
P1	STAIRS & CONDUITS ADDED AND ROAD NAME AMENDED	28.08.25	MFJ	SF					
P0	ISSUED FOR INFORMATION	16.04.25	AJ	SF	P5	LOT LEVELS UPDATED	19.01.2026	AJ	AP

BROWN COMMUNITIES

Riverfield square CLYDE

BW Beveridge Williams
 Development & Infrastructure Consultants
 1 Glenferrie Road Malvern VIC 3144
 ph: 03 9524 8888
 www.beveridgewilliams.com.au

Designed: A.JOHN
 Date: 17.02.2025
 Drawn: A.JOHN
 Checked: A.PHILALAY
 Date: 25.02.2025
 Approved: S.FALKENSTEIN
 Reg. No. PE0016296
 Date: 16.04.2026
 PS Number: PS931750M


Project Details: RIVERFIELD SQUARE STAGE 34 CITY OF CASEY
 Drawing Title: MARKETING PLAN (SHEET 1 OF 3)

Sheet 01 of 03


Scale: 1:500 @ A1

Project Ref: 2101578
 Stage No: 34
 Drawing No: M01
 Rev: P5


G:\m\jobs\stage_data\2101578 - D:\Renzo - 1675 Ballarto Road, Clyde\Eng\Stage 34\Drawings\2101578-34-M01.dwg

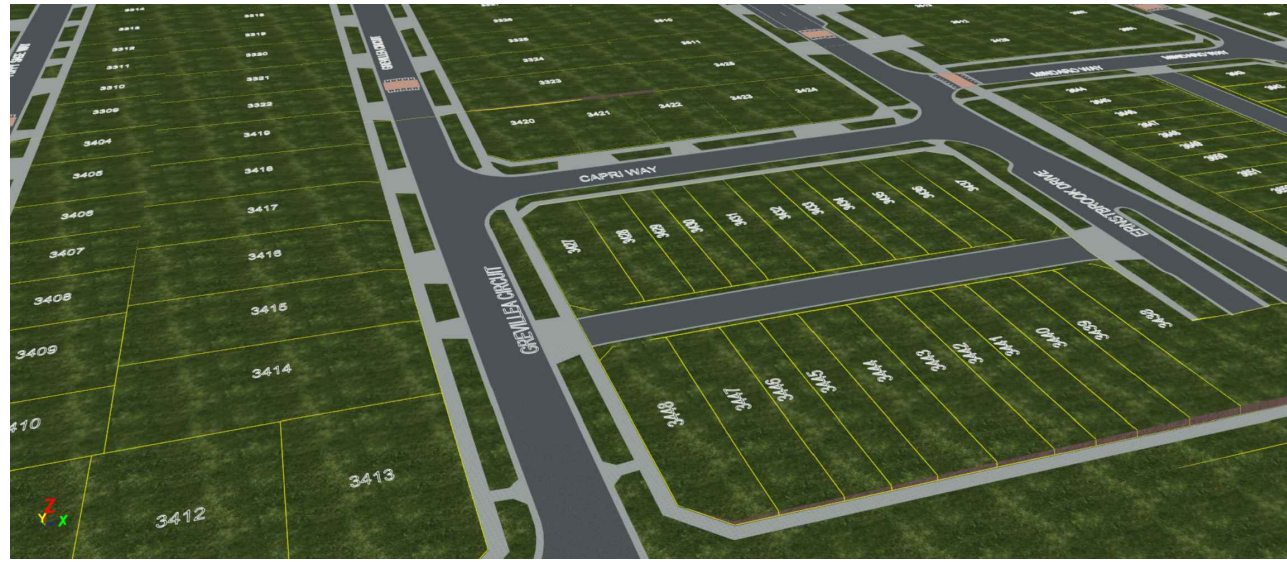


DIGITAL RENDER - LOCATION 1
LOT 3413 LOOKING NORTH EAST

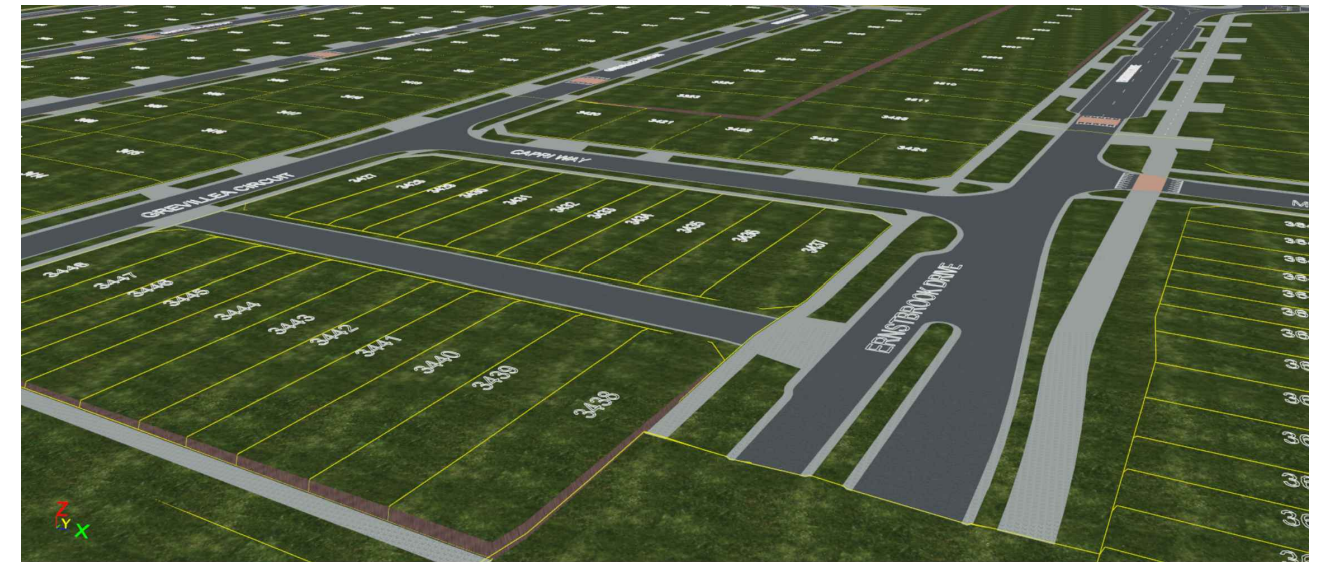

DIGITAL RENDER - LOCATION 2
LOT 3438 LOOKING NORTH WEST

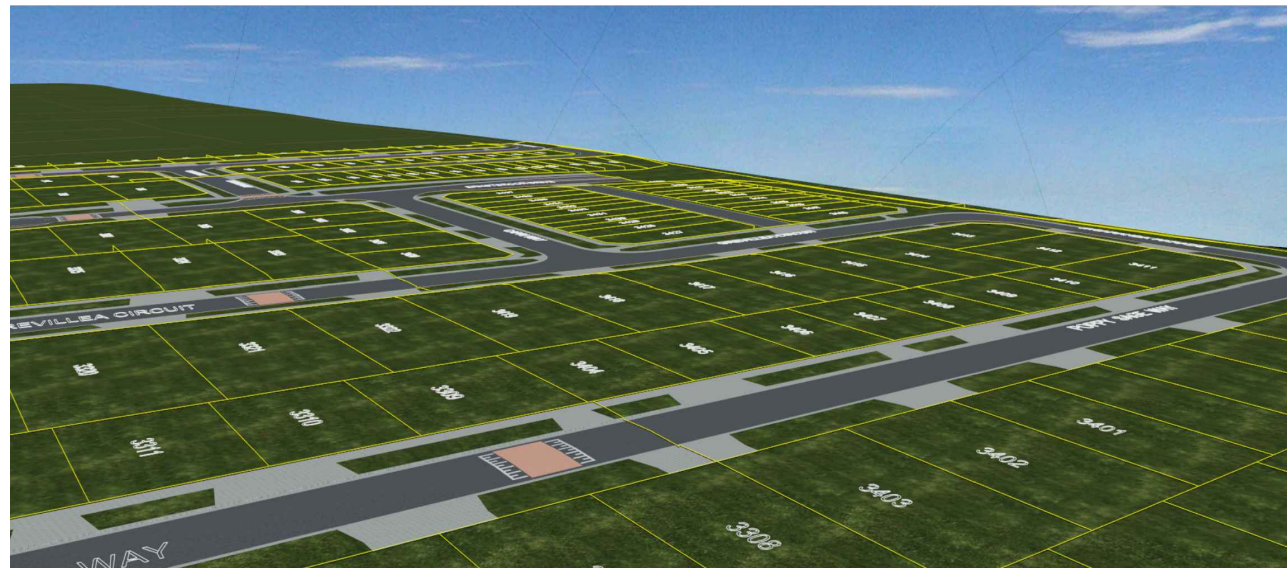

DIGITAL RENDER - LOCATION 3
LOT 3403 LOOKING SOUTH EAST

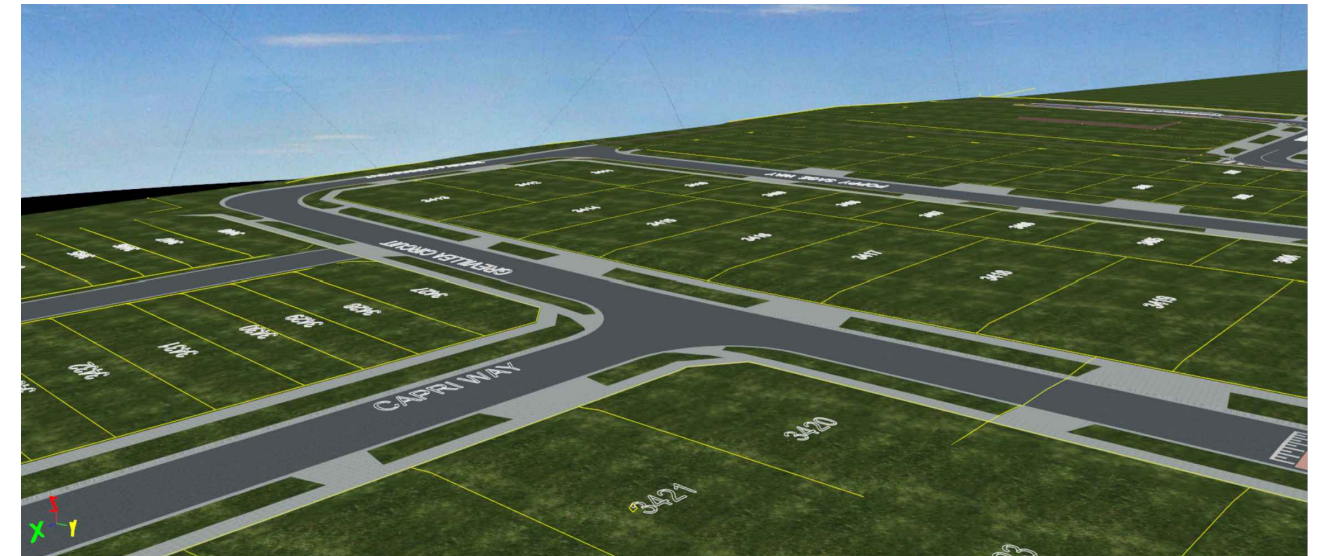


DIGITAL RENDER - LOCATION 4
LOT 3425 LOOKING SOUTH WEST

WARNING
Beware of Underground Services
The locations of underground services are approximate only and their exact position should be proven on site.
No guarantee is given that all existing services are shown.
Locate all underground services before commencement of works
BEFORE YOU DIG
www.byda.com.au

PRELIMINARY PRINT
NOT FOR CONSTRUCTION

REV	DESCRIPTION	DATE	DRN.	APP.	REV	DESCRIPTION	DATE	DRN.	APP.
P4	COUNCIL COMMENTS AMENDED	13.11.25	AP	SF					
P3	STAGING RESEQUENCING	29.10.25	AP	SF					
P2	COUNCIL COMMENTS AMENDED	24.09.25	AJ	SF					
P1	STAIRS & CONDUITS ADDED AND ROAD NAME AMENDED	28.08.25	MFJ	SF					
P0	ISSUED FOR INFORMATION	16.04.25	AJ	SF	P5	LOT LEVELS UPDATED	19.01.2026	AJ	AP

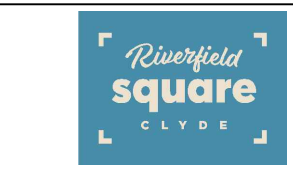

Designed: A.JOHN
Date: 17.02.2025
Drawn: A.JOHN
Checked: A.PHILALAY
Date: 25.02.2025
Approved: S.FALKENSTEIN
Reg. No: PE0016296
Date: 16.04.2026
PS Number: PS931750M

BW Beveridge Williams
Development & Infrastructure Consultants
1 Glenferrie Road
Malvern VIC 3144
ph: 03 9524 8888
www.beveridgewilliams.com.au

Project Details: RIVERFIELD SQUARE
STAGE 34
CITY OF CASEY

Drawing Title: MARKETING PLAN
(SHEET 3 OF 3)

Sheet 03 of 03

Scale

Project Ref: 2101578
Stage No: 34
Drawing No: M03
Rev: P5